


MSSMA-SSI Recommended Crimp Specs:

Terminals: 121348-0100 & 121347-0100

AWG	CCH	CCW	ICH	ICW
18	.043-.041	0.066	.080 Max	.181 +/- .004
20	.038-.036	0.065	.064 Min	.181 +/- .004

REVISIONS

ZONE	REV.	DESCRIPTION	DWN/DATE	APPROVED
	A	REDRAWN ON CAD	4/5/02	D.R.O.

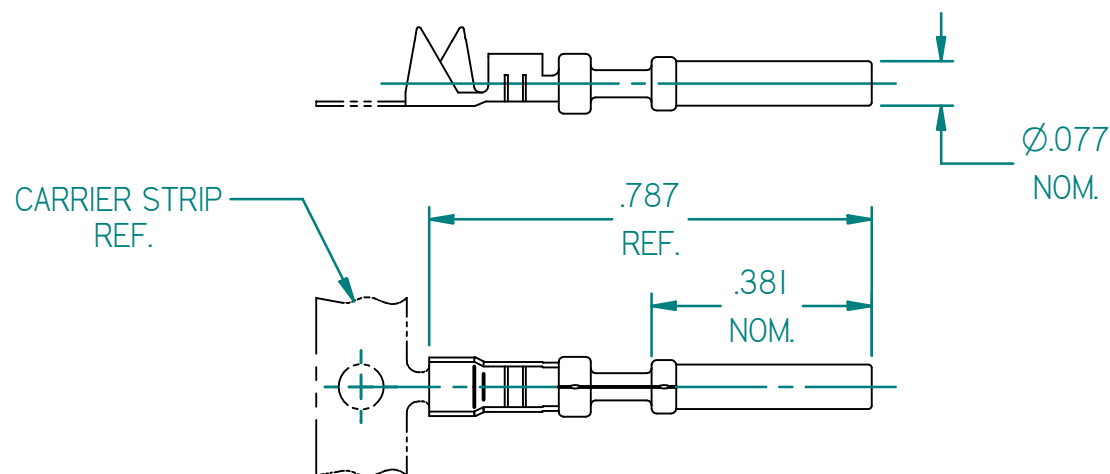

NOTES: UNLESS OTHERWISE SPECIFIED

1. CRIMP POT WILL ACCOMMODATE SIZE 20 AWG THRU 18 AWG STRANDED OR SOLID WIRE.
2. CONTACTS MAY BE ORDERED BY LOOSE PCS. OR IN 5000 PCS. REEL (P/N 121348-0100)
3. ONLY SURE SEAL APPROVED CRIMP TOOLS SHALL BE USED TO CRIMP THESE CONTACTS.
4. WIRE INSULATION RANGE: .055 - .071.



REFERENCE		INTENDED USE	
ALL TOLERANCES UNLESS OTHERWISE SPECIFIED		CUSTOMER USE	
PART No.		031-8703-100	
TITLE:		CONTACT, SOCKET, MINI SURE SEAL 20 - 18 AWG	
DATE		4/5/02	
DRAWN BY		B.W.T.	
SIZE		A	
DWG No.		031-8703-100	
REV		A	
CONFIDENTIAL		SCALE NOT TO SCALE	
THIS INFORMATION IS PROPERTY OF SURE-SEAL CONNECTIONS ANY REPRODUCTION, PUBLICATION OR DISTRIBUTION TO A THIRD PARTY IS STRICTLY FORBIDDEN UNLESS WRITTEN PERMISSION IS GIVEN BY AN AUTHORIZED AGENT OF SURE SEAL		SHEET 1 OF 1	